


CONSERVATION EASEMENT

Frostwood Farms
 Auburn, Ohio

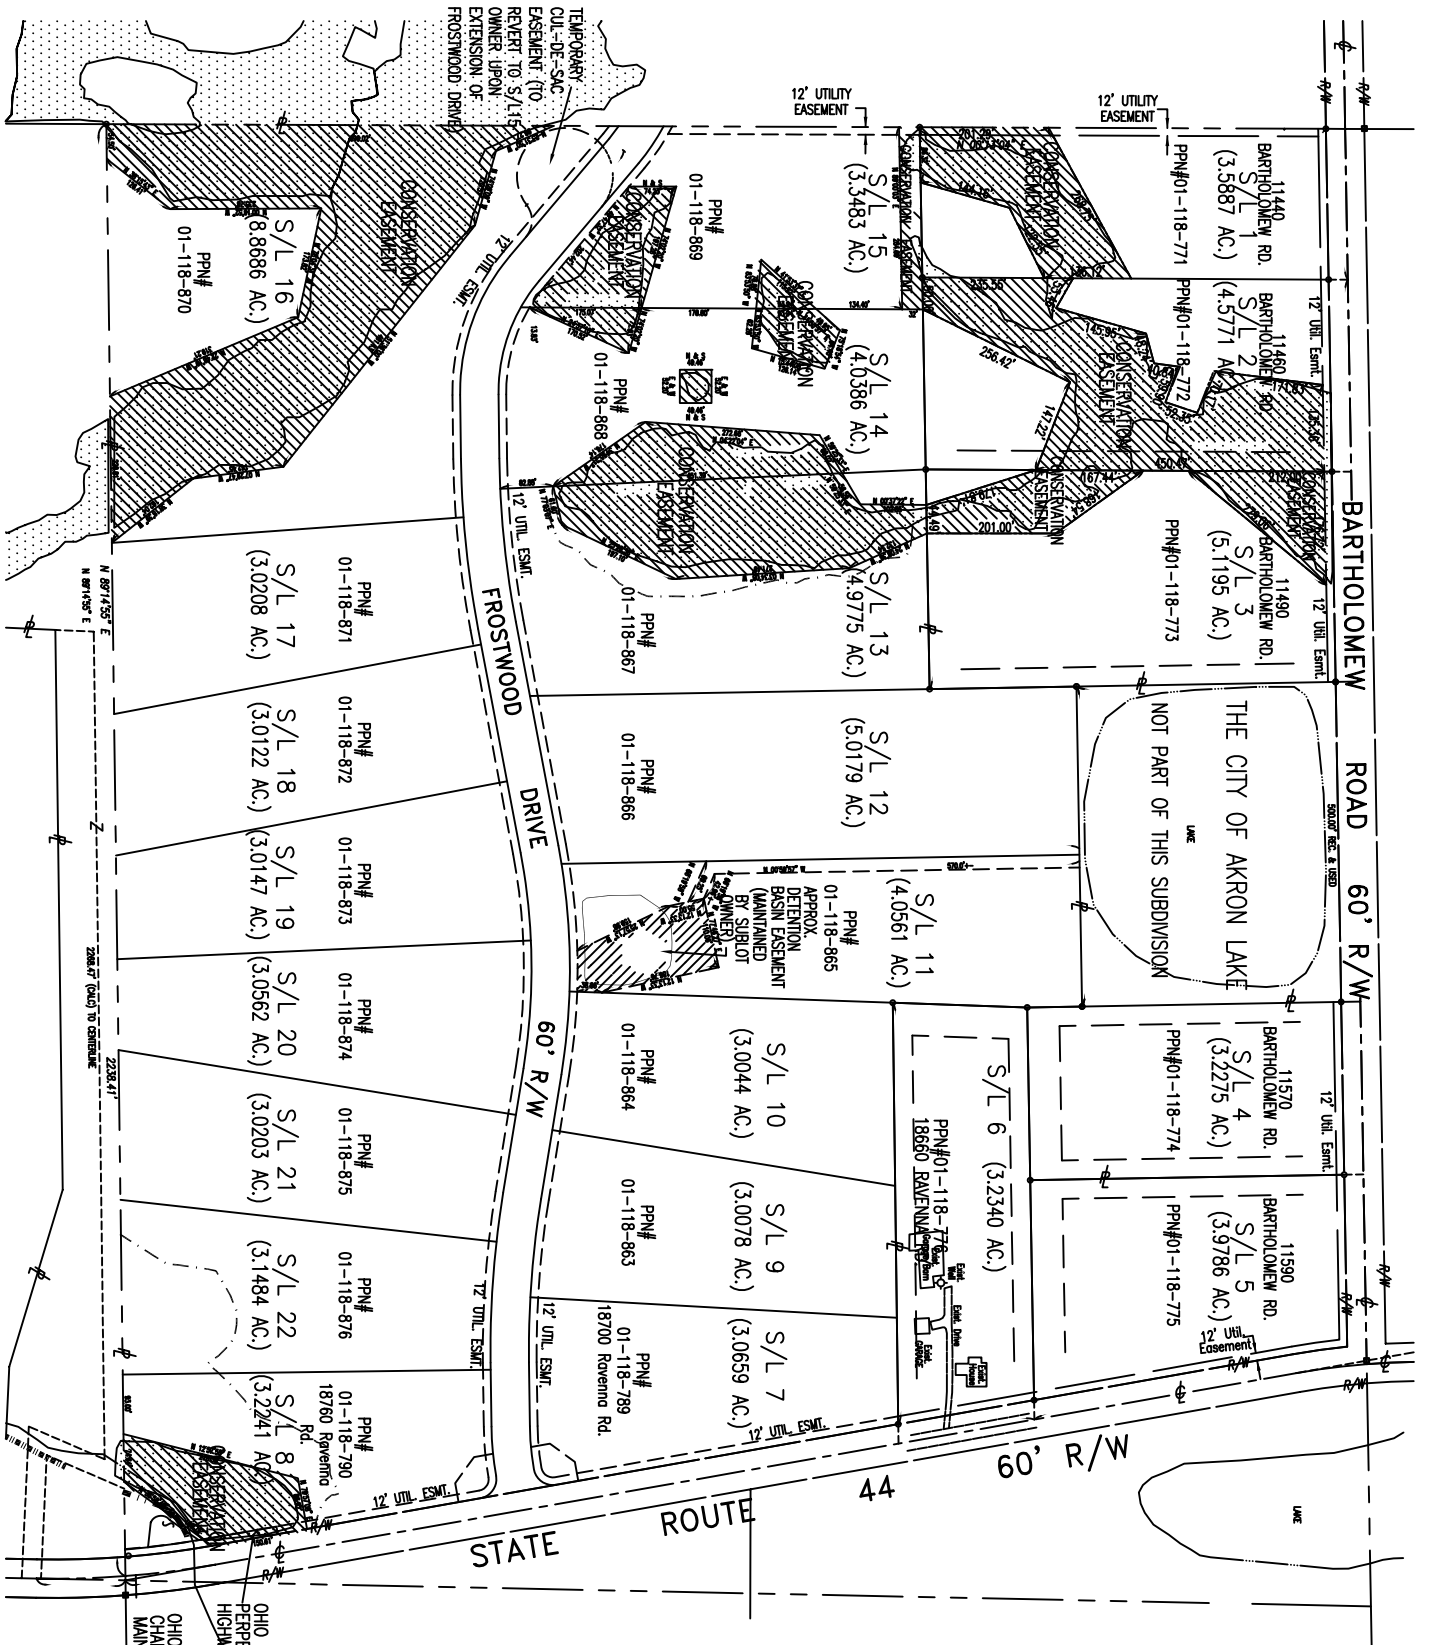

OHIO DEPT. OF TRANSPORTATION
 PERPETUAL EASEMENT FOR
 HIGHWAY PURPOSES

OHIO DEPT. OF TRANSPORTATION
 CHANNEL CONSTRUCTION &
 MAINTENANCE EASEMENT

Scale: 1" = 300'
 Sheet Size: 8.5" x 11"

