
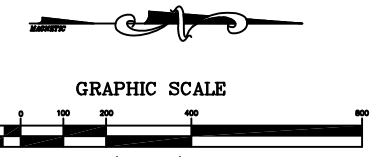


TWINSBURG RD ~ 60' C.H. 112

S00°43'11" E 600'43'11" E
1478.39' 1165.90'

MACEDONIA INDUSTRIAL PARK
CAB. E, SLIDES 644-688

JOHN F. & MARGARET H. YORK
VOL. 7000, PG. 645

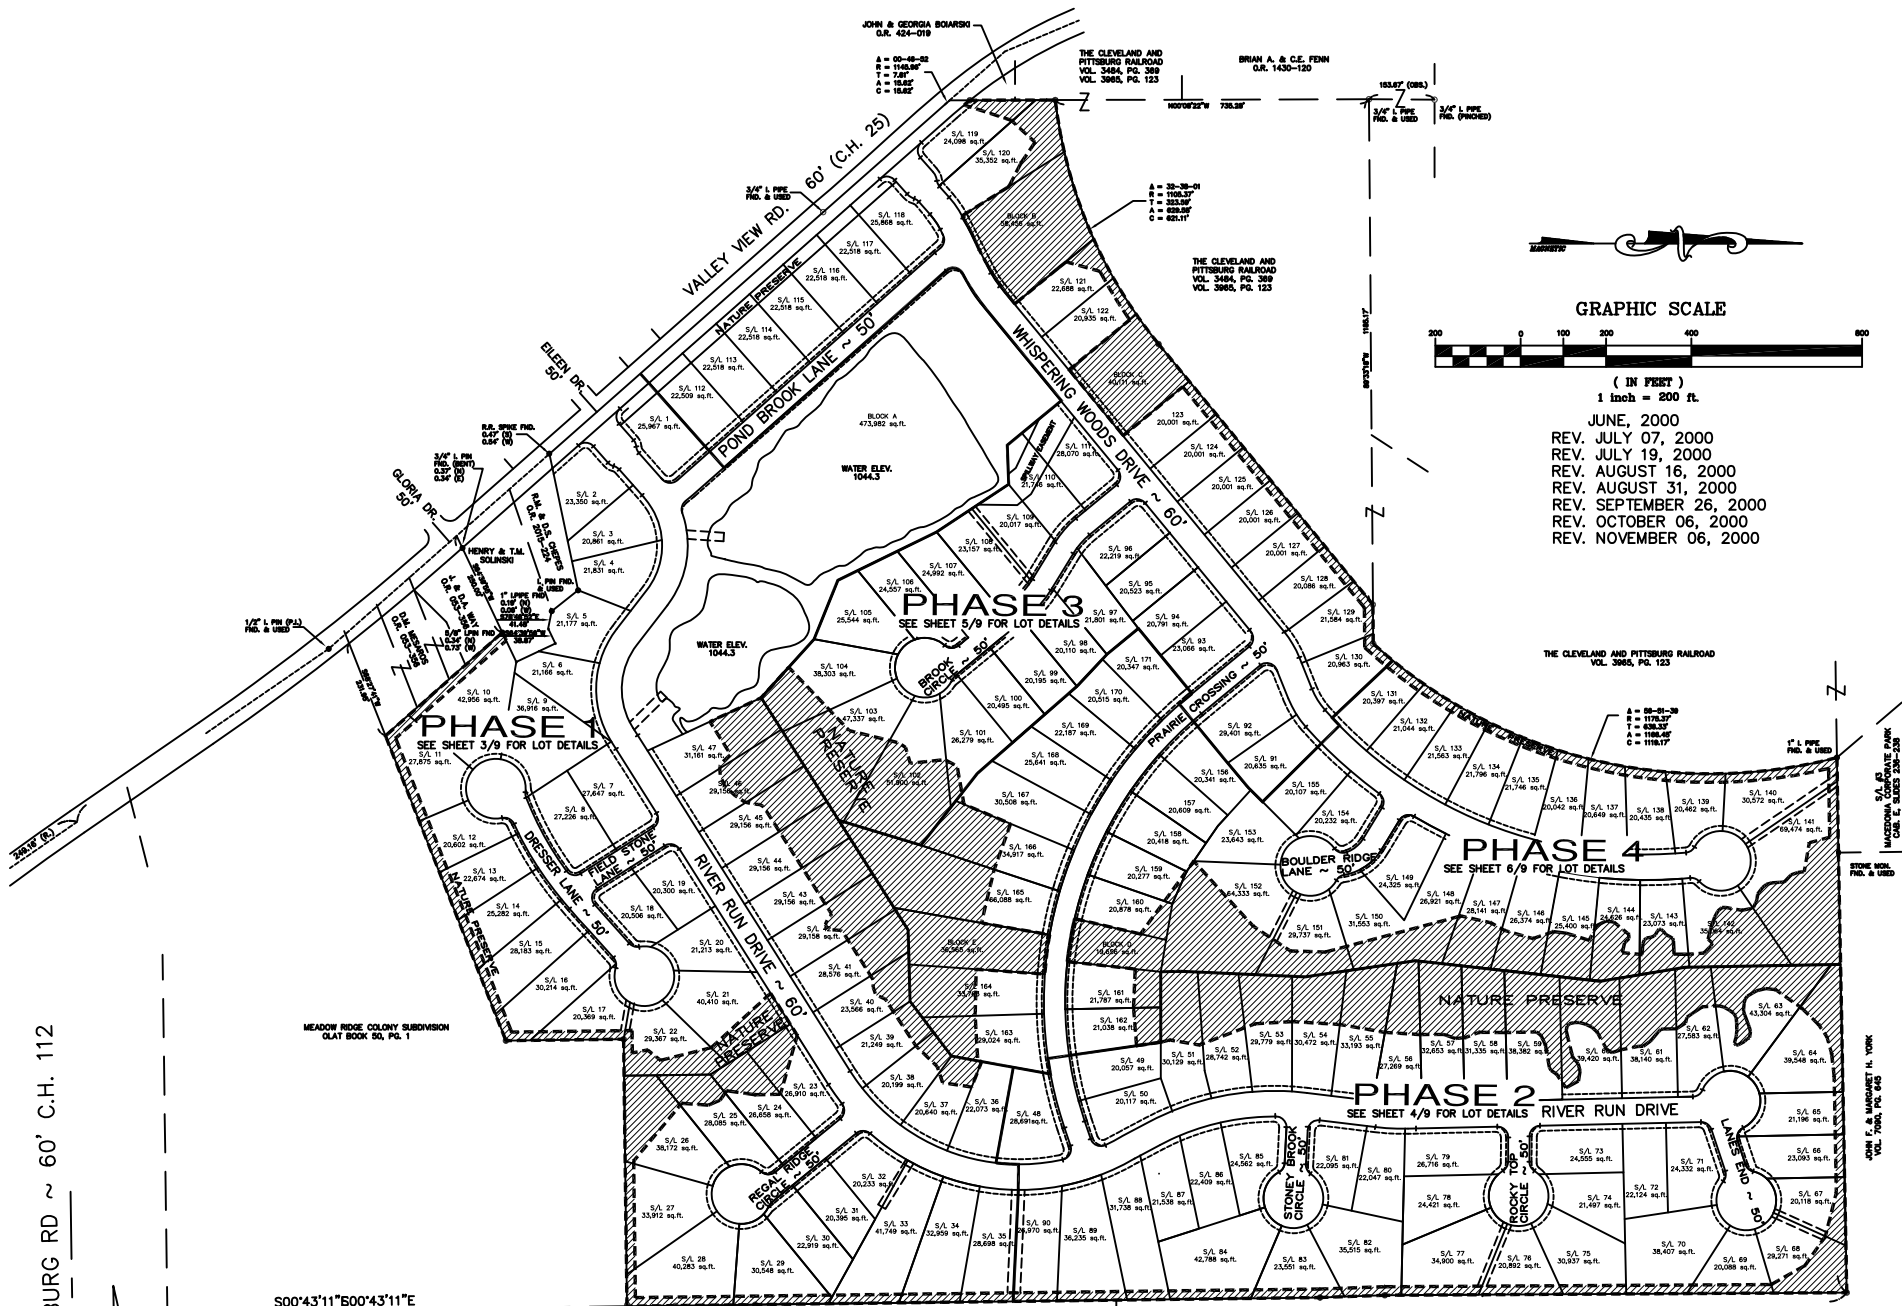

JUNE, 2000
 REV. JULY 07, 2000
 REV. JULY 19, 2000
 REV. AUGUST 16, 2000
 REV. AUGUST 31, 2000
 REV. SEPTEMBER 26, 2000
 REV. OCTOBER 06, 2000
 REV. NOVEMBER 06, 2000



CONSERVATION EASEMENT
 Lake Forest Estates
 City of Macedonia

Scale: 1" = 450'
 Sheet Size: 8.5" x 11"

